


1 THIRD FLOOR PLAN - OVERALL PLAN

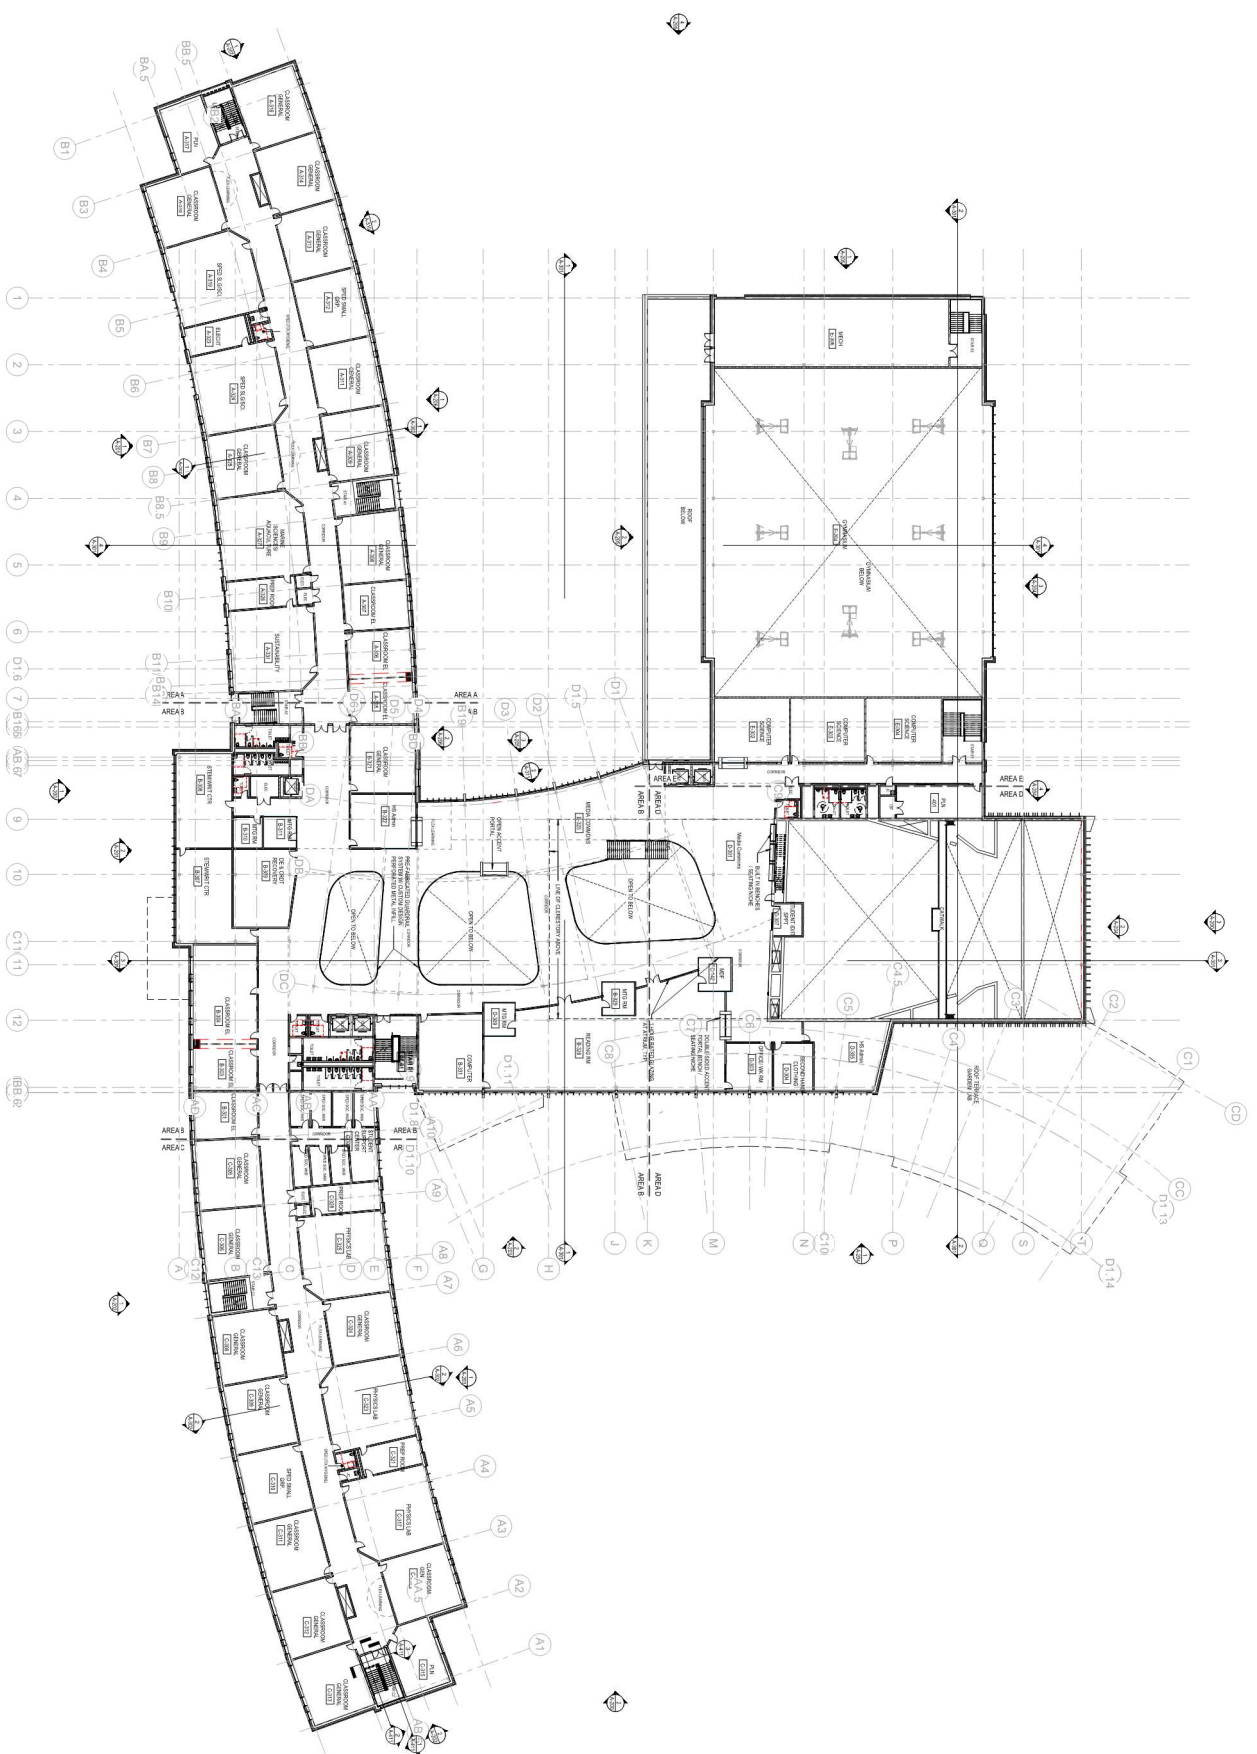

NO.	REVISION	DATE









